

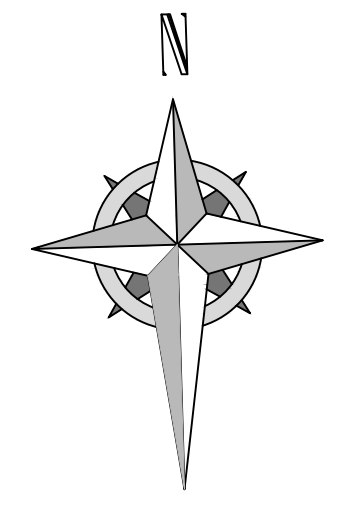


# ROOF SURVEY FOR SOLAR

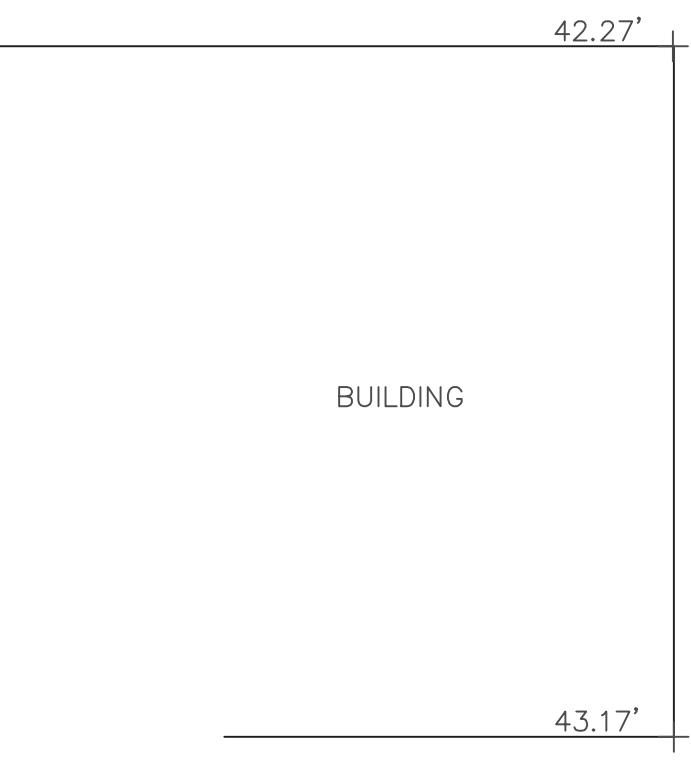

SCALE  
HORIZONTAL: 1" = 20'  
0 5' 10' 20' 30'

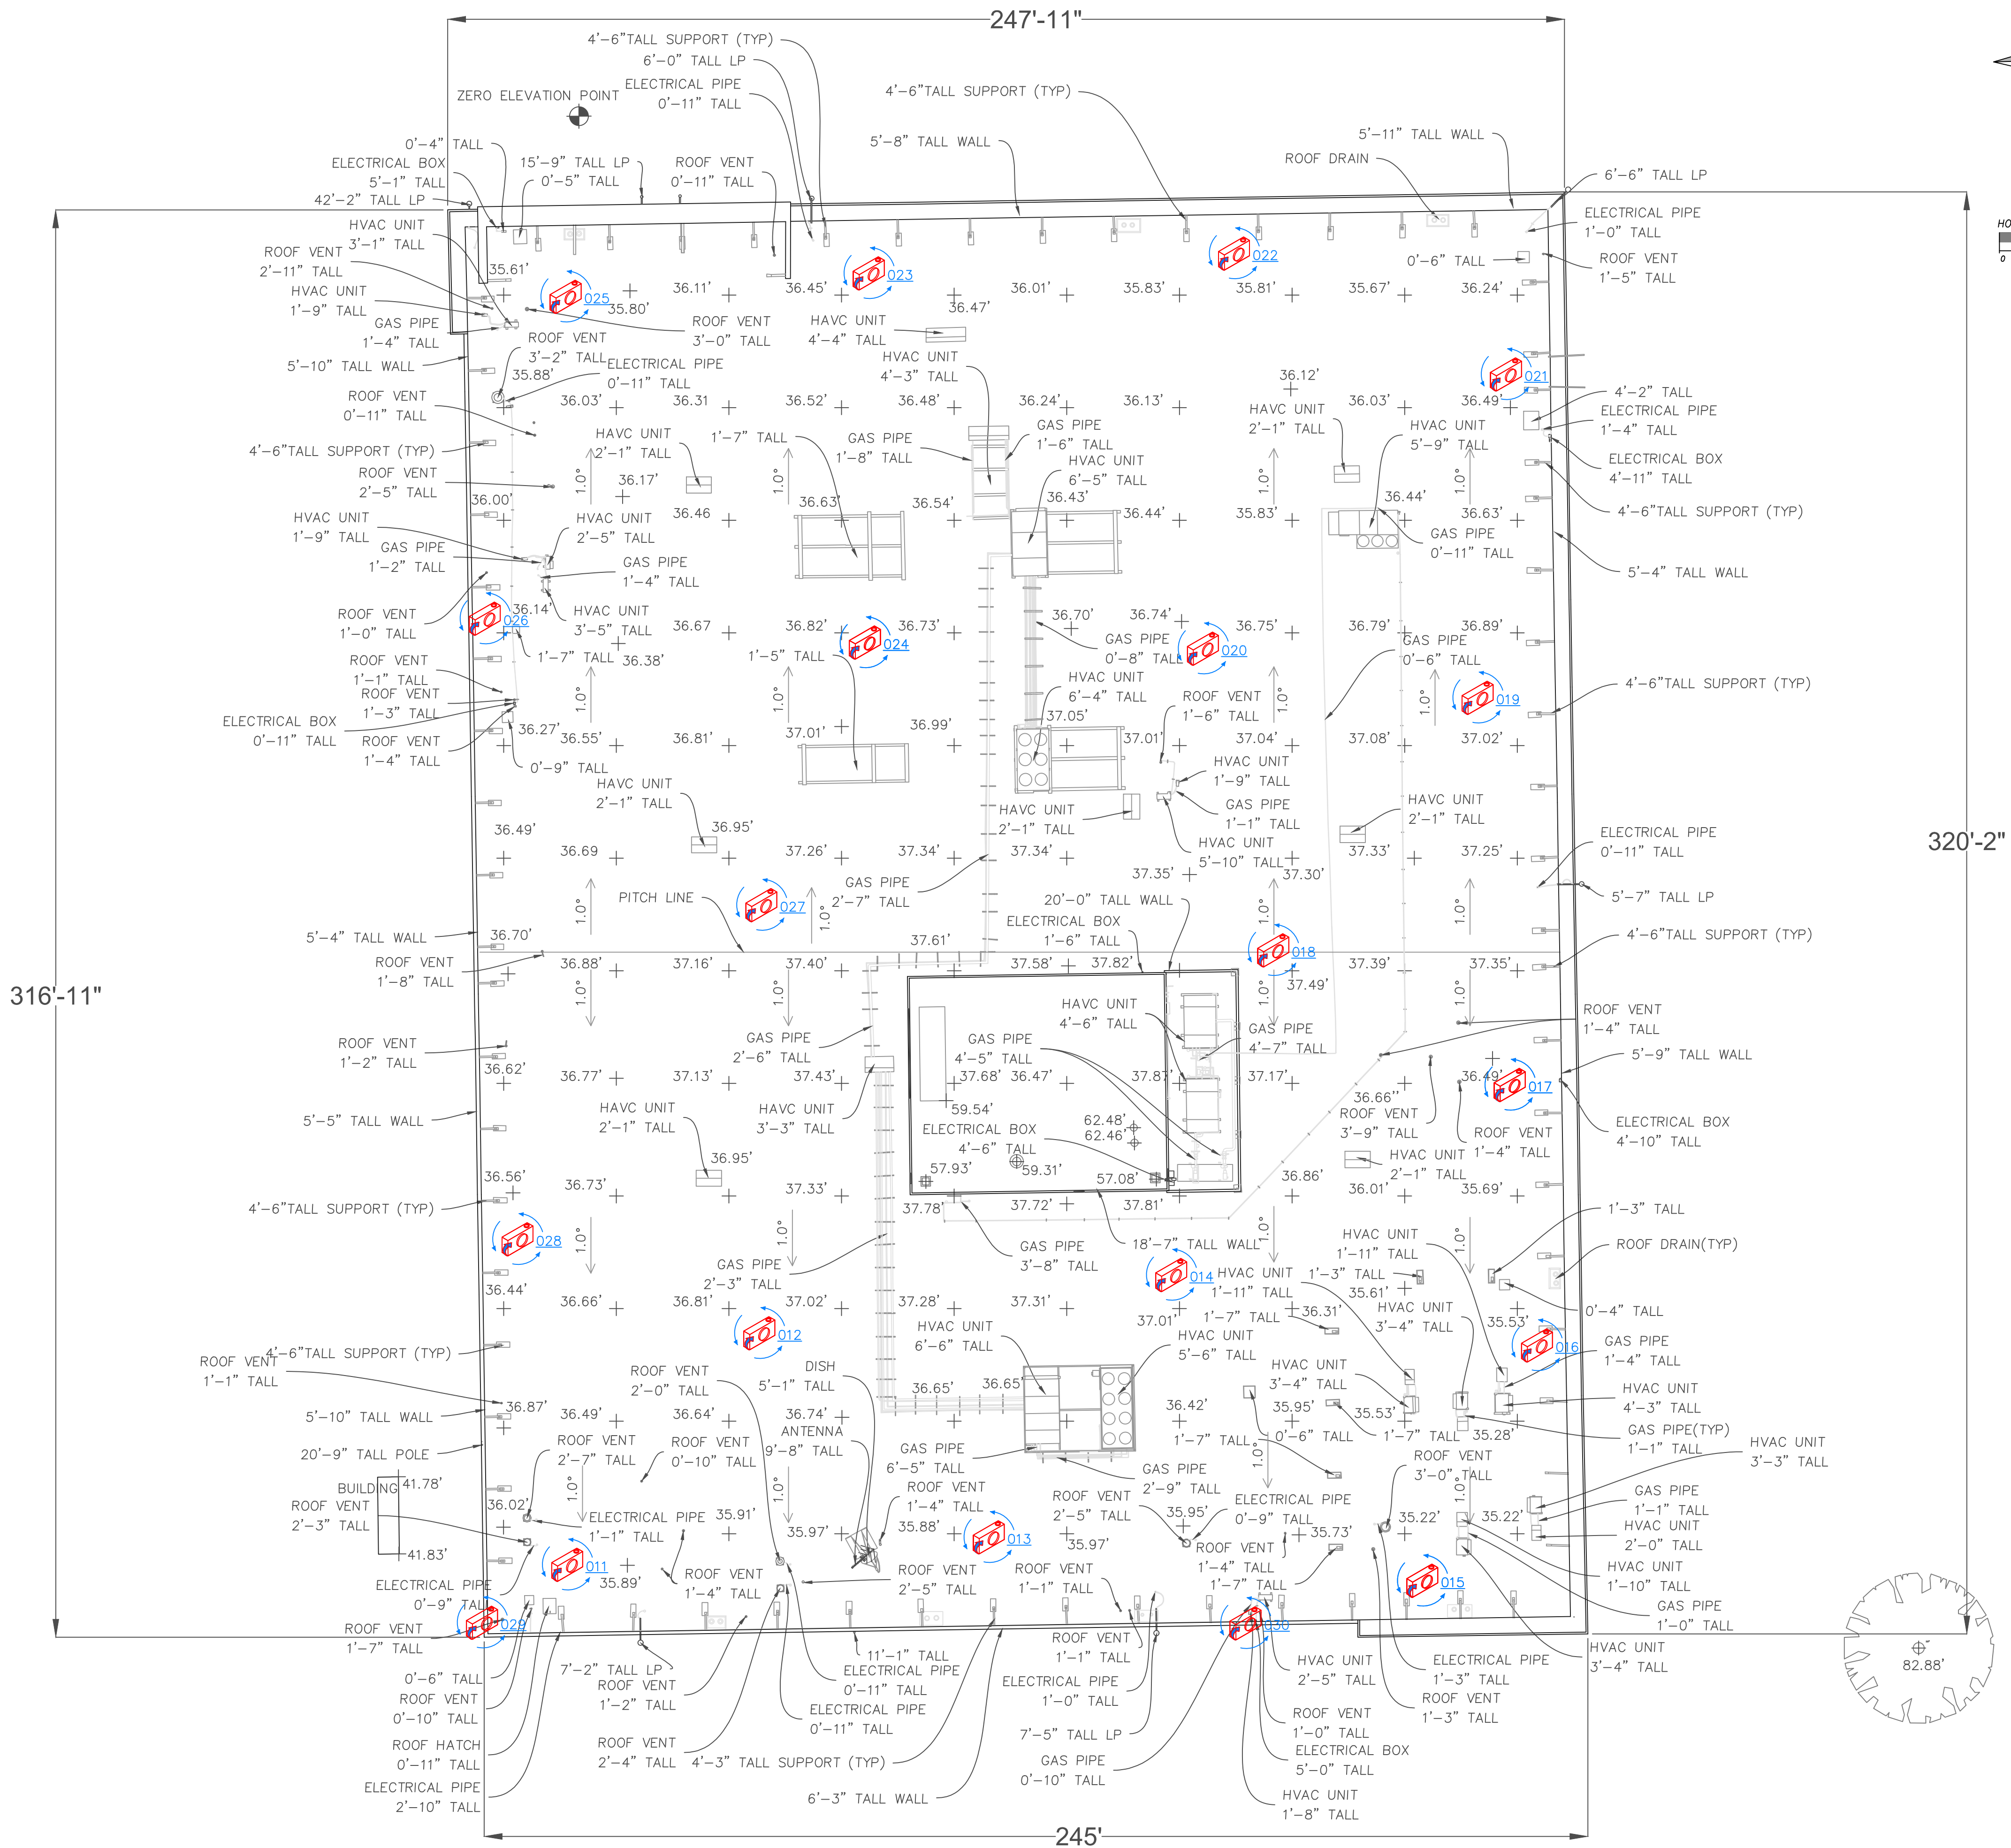

- LEGEND:**
- ZERO ELEVATION POINT
  - PANORAMIC PHOTO LOCATION
  - 0.00' SPOT ELEVATION
  - ROOF VENT
  - GAS LINE
  - TREE
  - COCONUT TREE
  - LIGHT POLE (LP)

REV.#	REVISION NOTES	DATE

CLIENT INFO



PROJECT NO.	Sheet
DATE	1
HORIZONTAL SCALE	1" = 20'

SCALE MEASURES 1-INCH ON FULL SIZE (36x24) SHEETS  
ADJUST ACCORDINGLY FOR REDUCED SIZE SHEETS